


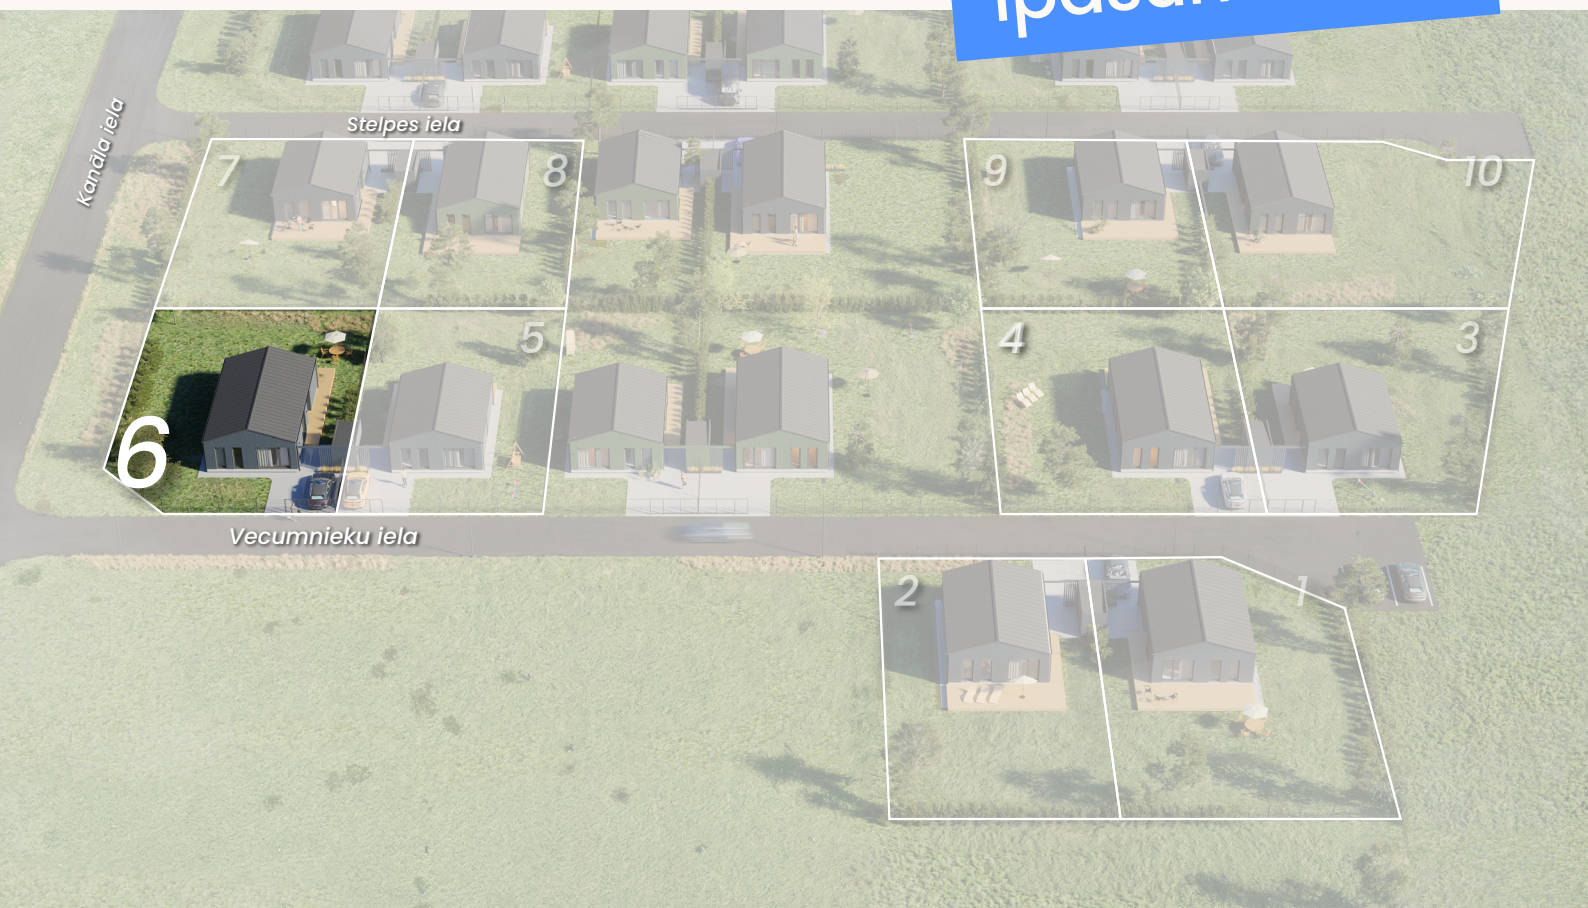

Īpašums Nr. 6

Īpašuma cena (ar PVN)

239 000 €

Cenā iekļautā māja

Living 100

Pilnībā pabeigta MyCabin
koka karkasa māja

Papildus cenā iekļauts

- Labiekārtots zemes gabals
- Pilnīga iekšējā apdare, virtuve ar sadzīves tehniku, skapis
- Siltumsūkns gaiss-ūdens, rekuperācija
- 2 autostāvvietas
- Atsevišķa noliktava
- Pieslēgtas visas pilsētas komunikācijas
- Ērta piekļuve un sakārtota kopējā vide

Latvia

Sotheby's
INTERNATIONAL REALTY




Elīna Plaude

Kontakti:

+371 29 494 223

+371 29 171 747

elina.plaude@latviasir.com

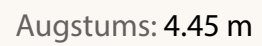

This architectural floor plan shows a rectangular apartment with a total area of 130.00 m². The layout includes a central living and dining area (3, 21.9 m²) with a fireplace and a large window. To the left is a bedroom (4, 12.9 m²) with a wardrobe. To the right is another bedroom (7, 11.8 m²) with a wardrobe. The kitchen (1, 4.9 m²) is located at the bottom center, featuring a sink, stove, and refrigerator. A bathroom (6, 5.3 m²) is situated at the top center, containing a bathtub, toilet, and sink. A central hallway (2, 7.4 m²) provides access to the rooms. There are also two smaller bedrooms (3.83 m² and 3.48 m²) and a study or office (8, 11.8 m²) with a desk and chair. The plan includes various built-in features like wardrobes, a fireplace, and a kitchen unit.

Room Number	Area (m²)
1	4.9
2	7.4
3	21.9
4	12.9
5	5.3
6	5.3
7	11.8
8	11.8

Apbūves platība: 13.00 x 7.80 m (81.90 m²) Dzīvojamā platība: 81.3 m² Istabas: 4


F1 ELEVATION 1:100



F2 ELEVATION 1:100




F3 ELEVATION 1:100

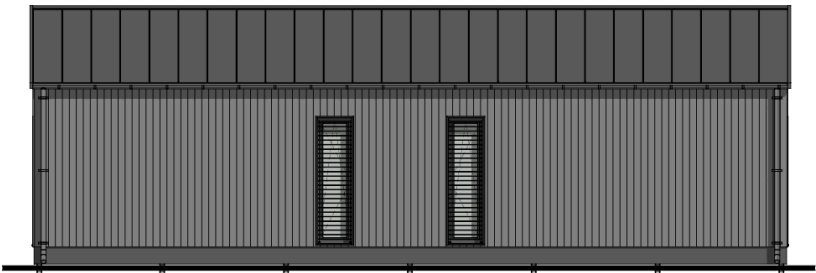


F4 ELEVATION 1:100




A SECTION 1:80

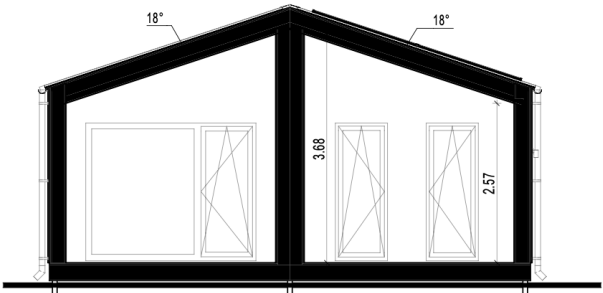


B SECTION 1:80

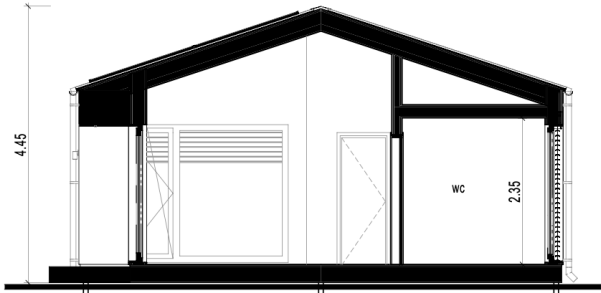

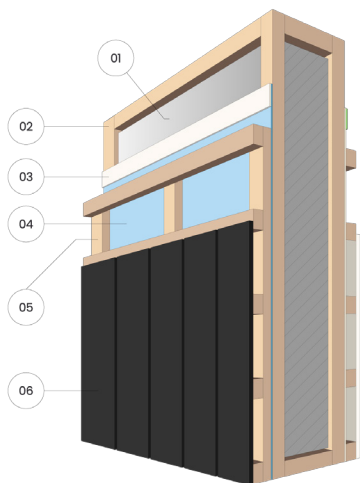


Ārējā fasāde

- 1) Siltinājums
- 2) Koka rāmis
- 3) Savienojumu lenta
- 4) Vēja berjera
- 5) Latojums
- 6) Fasādes dēļi

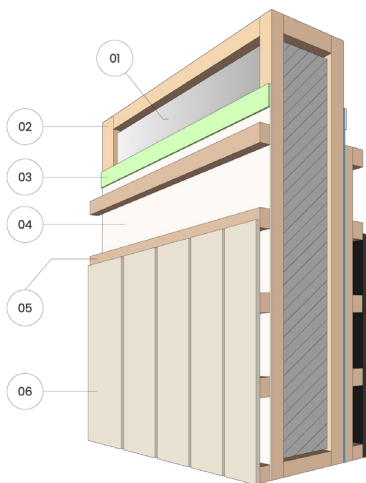

Iekšējā fasāde

- 1) Siltinājums
- 2) Koka rāmis
- 3) Savienojumu lenta
- 4) Tvaika berjera
- 5) Latojums
- 6) Sienu dēļi

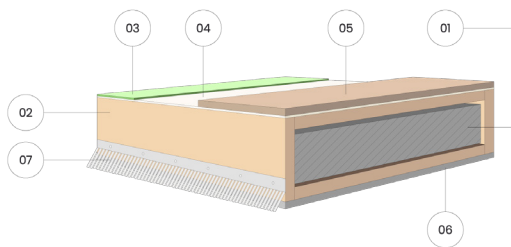

Grīda

- 1) Siltinājums
- 2) Koka rāmis
- 3) Savienojumu lenta
- 4) Tvaika berjera
- 5) OSB plāksne
- 6) Cementa šķiedras vēja aizturošā plāksne
- 7) Pret graužēju režģis

Siltinājums	Ārsienas	Jumts	Grīda
Biezums, mm	250	300	300